


KEY:

	Proposed Mon-Fri 1pm - 2pm Waiting restrictions
	Proposed At Any Time Waiting restrictions (double yellow lines)
	Proposed Mon-Fri 11am-12noon Waiting restriction
	Existing At Any Time Waiting restrictions
	Existing Mon-Fri 1pm - 2pm Waiting restrictions
	Existing Single yellow lines
	Existing Mon-Sat 8.30am-6.30pm Waiting restrictions
	Proposed resident Parking Bays Mon-Fri 9am-5pm
	Proposed Pay & Display Parking Bays Mon-Fri 9am-5pm & Permit
	Proposed free Parking Bays
	Proposed Pay & Display Bays (Maximum stay to be agreed)

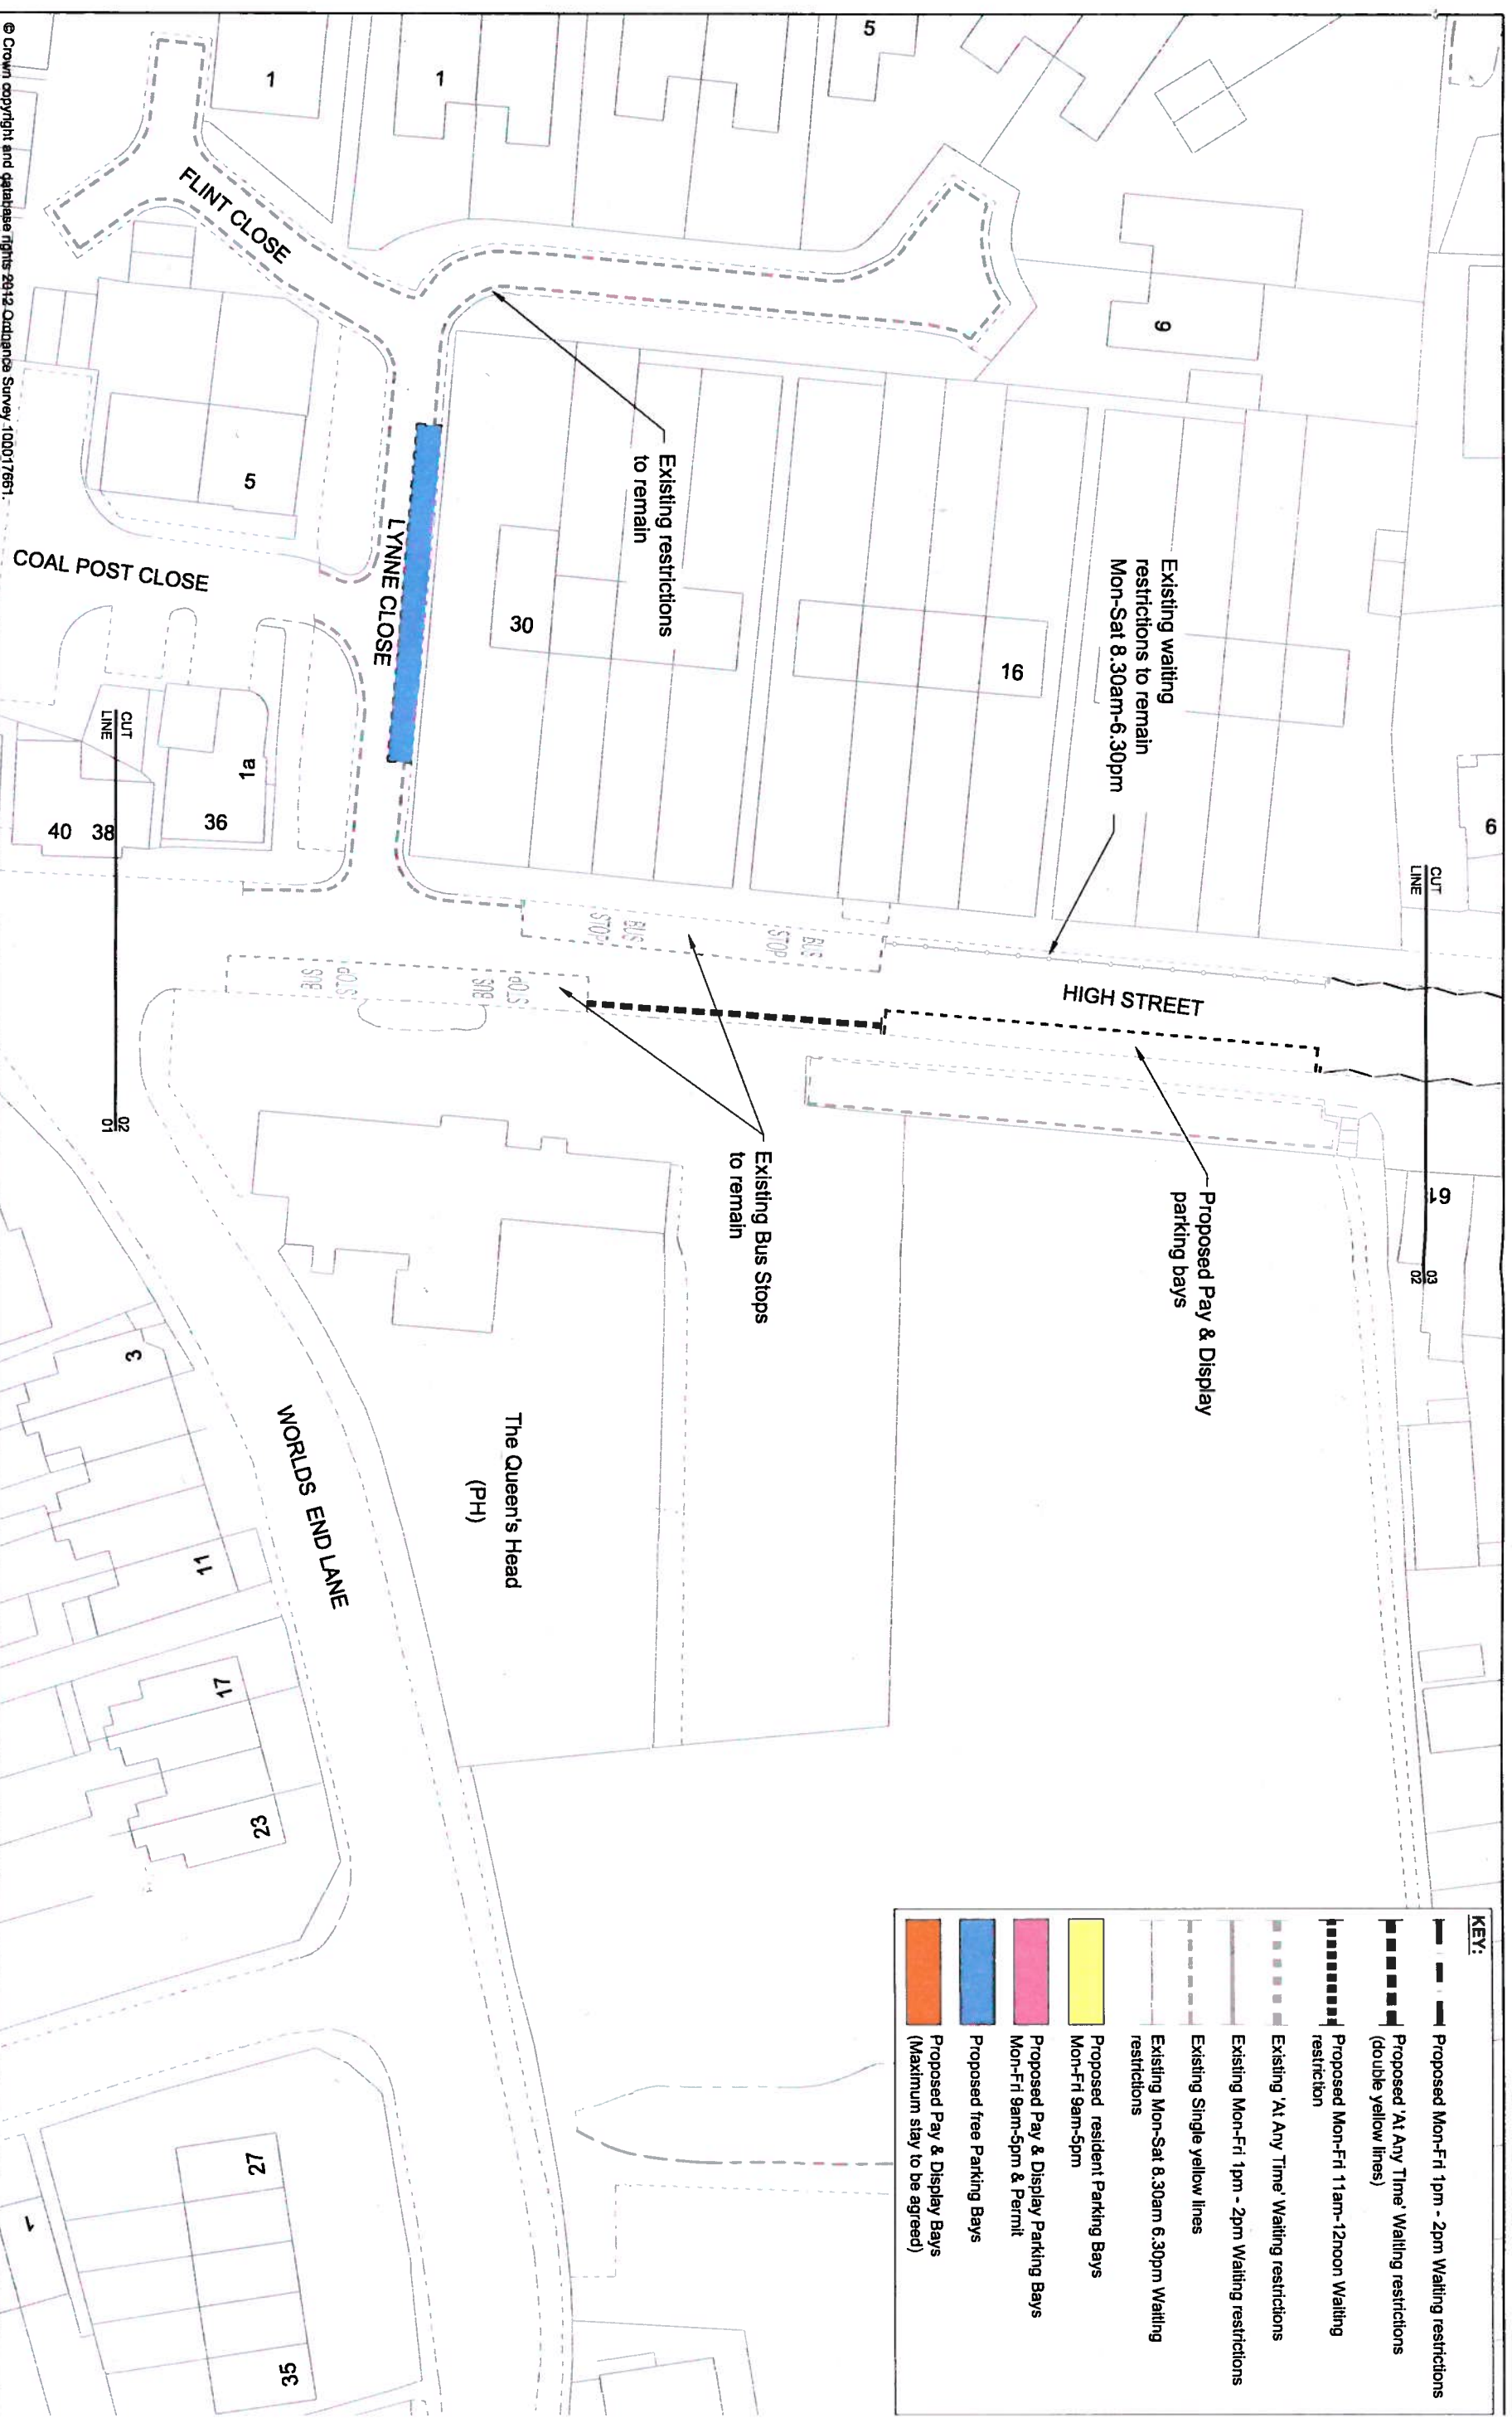

© Crown copyright and database rights 2012 Ordnance Survey 100017661.



Nigel Davies Director of Environmental Services		Scale @ A3 1:500	Date 01/02/2012	Checked P.N.	By J.J.	Drawing Number 11033-01-2	Revision	Rev	Date	Description
Job GREEN STREET GREEN PARKING SCHEME						Title PROPOSED PARKING RESTRICTIONS SHEET 2 OF 10				