


KEY:

	Proposed Mon-Fri 1pm - 2pm Waiting restrictions
	Proposed 'At Any Time' Waiting restrictions (double yellow lines)
	Proposed Mon-Fri 11am-12noon Waiting restriction
	Existing 'At Any Time' Waiting restrictions
	Existing Mon-Fri 1pm - 2pm Waiting restrictions
	Existing Single yellow lines
	Existing Mon-Sat 8.30am - 6.30pm Waiting restrictions
	Proposed resident Parking Bays Mon-Fri 9am-5pm
	Proposed Pay & Display Parking Bays Mon-Fri 9am-5pm & Permit
	Proposed free Parking Bays
	Proposed Pay & Display Bays (Maximum stay to be agreed)

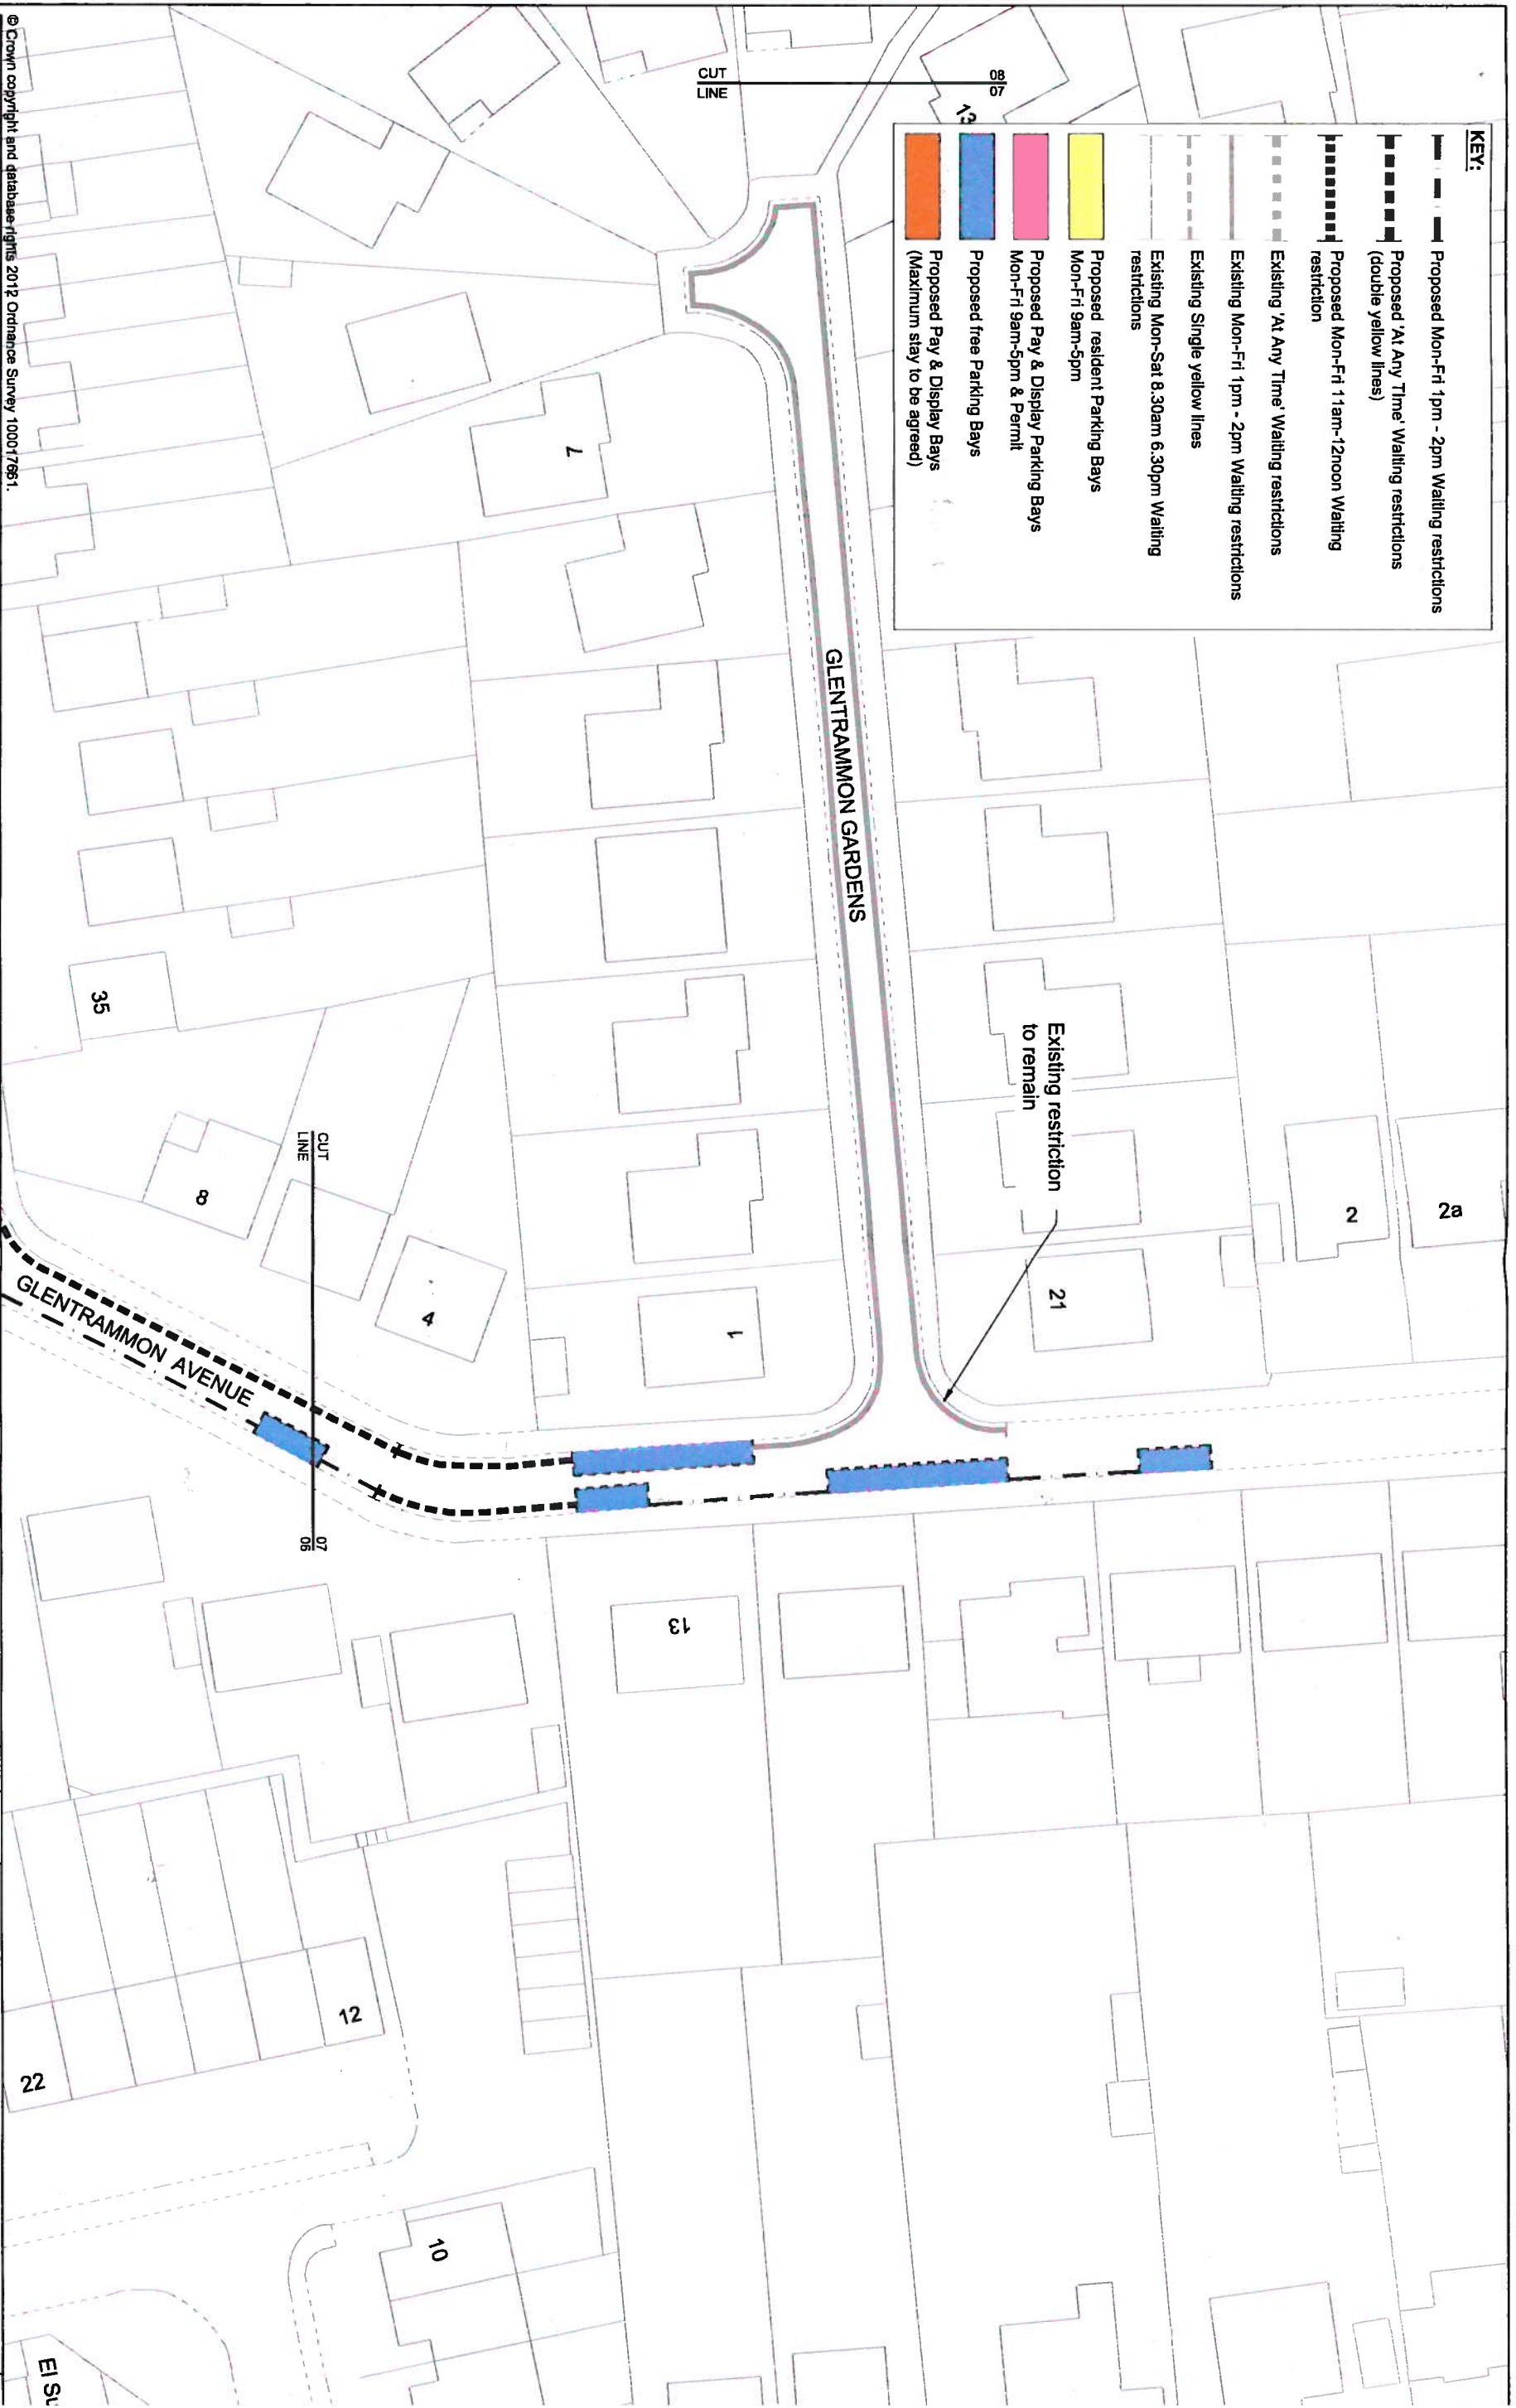

© Crown copyright and database rights 2012 Ordnance Survey 100017661.

Bromley
Environmental Services
Civic Centre, Stockwell Close,
Bromley BR1 3JH
Tel: 020 8464 3333
Fax: 020 8313 4555
Email: www.bromley.gov.uk

Nigel Davies
Director of Environmental Services

Job
GREEN STREET GREEN PARKING SCHEME

Scale @ A3
1:500

Date
01/02/2012

Checked
P.N.

By
J.J.

Title
**PROPOSED PARKING RESTRICTIONS
SHEET 7 OF 10**

Drawing Number
11033-01-7

Revision	Rev	Date	Description
-	-	-	-

By