


KEY:

	Proposed Mon-Fri 1pm - 2pm Waiting restrictions
	Proposed 'At Any Time' Waiting restrictions (double yellow lines)
	Proposed Mon-Fri 11am-12noon Waiting restriction
	Existing 'At Any Time' Waiting restrictions
	Existing Mon-Fri 1pm - 2pm Waiting restrictions
	Existing Single yellow lines
	Existing Mon-Sat 8.30am 6.30pm Waiting restrictions
	Proposed resident Parking Bays
	Proposed Pay & Display Parking Bays Mon-Fri 9am-5pm & Permit
	Proposed free Parking Bays
	Proposed Pay & Display Bays (Maximum stay to be agreed)

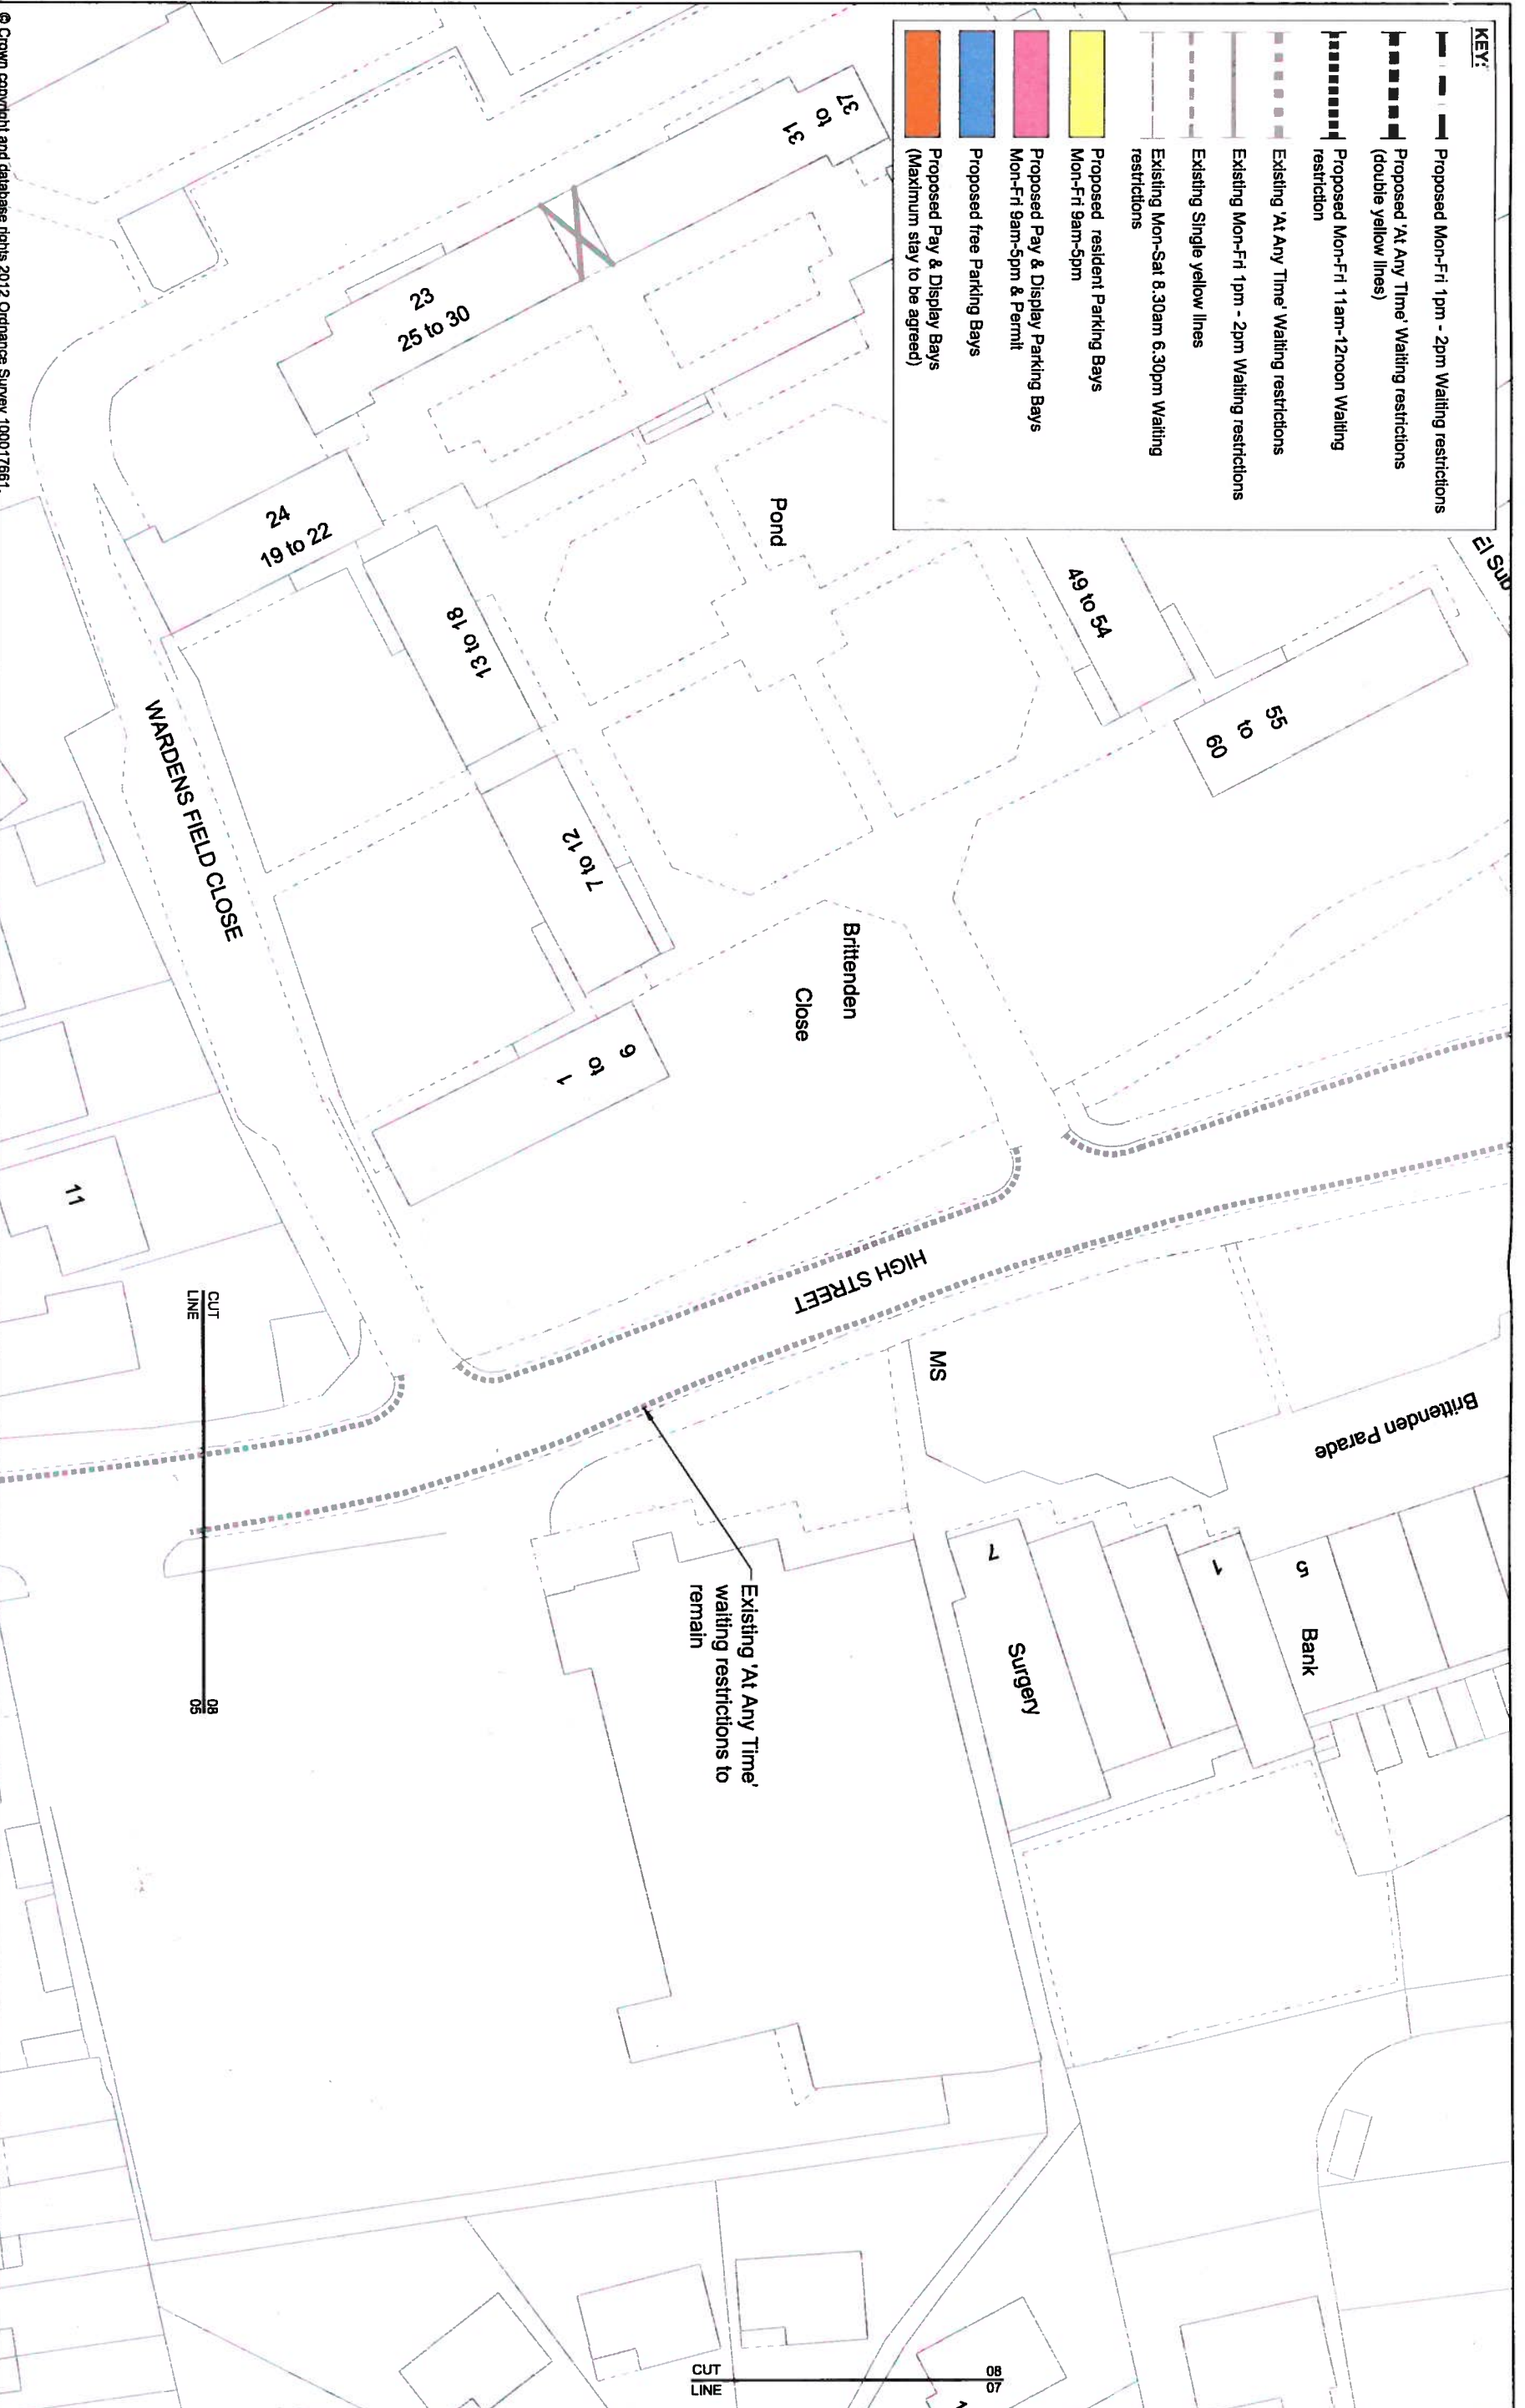

© Crown copyright and database rights 2012. Ordnance Survey 100017661.



Environmental Services
 Civic Centre, Stockwell Close,
 Bromley, BR1 3UH
 Tel: 020 8464 - 3333
 Fax: 020 8313 - 4555
 Email: www.bromley.gov.uk

Nigel Davies
 Director of Environmental Services

GREEN STREET GREEN PARKING SCHEME

PROPOSED PARKING RESTRICTIONS SHEET 8 OF 10

Scale @ A3	Date	Checked	By	Drawing Number	Revision	Rev	Date	Description
1:500	01/02/2012	P.N.	J.J.	11033-01-8	-	-	-	-

11033-01-8 Green Street Green Parking Scheme 11033-01-8 USER: JAVI, JOHN P. E. 02/2/2012