


KEY:

	Proposed Mon-Fri 1pm - 2pm Waiting restrictions
	Proposed 'At Any Time' Waiting restrictions (double yellow lines)
	Proposed Mon-Fri 11am-12noon Waiting restriction
	Existing 'At Any Time' Waiting restrictions
	Existing Mon-Fri 1pm - 2pm Waiting restrictions
	Existing Single yellow lines
	Existing Mon-Sat 8.30am 6.30pm Waiting restrictions
	Proposed resident Parking Bays Mon-Fri 9am-5pm
	Proposed Pay & Display Parking Bays Mon-Fri 9am-5pm & Permit
	Proposed free Parking Bays
	Proposed Pay & Display Bays (Maximum stay to be agreed)

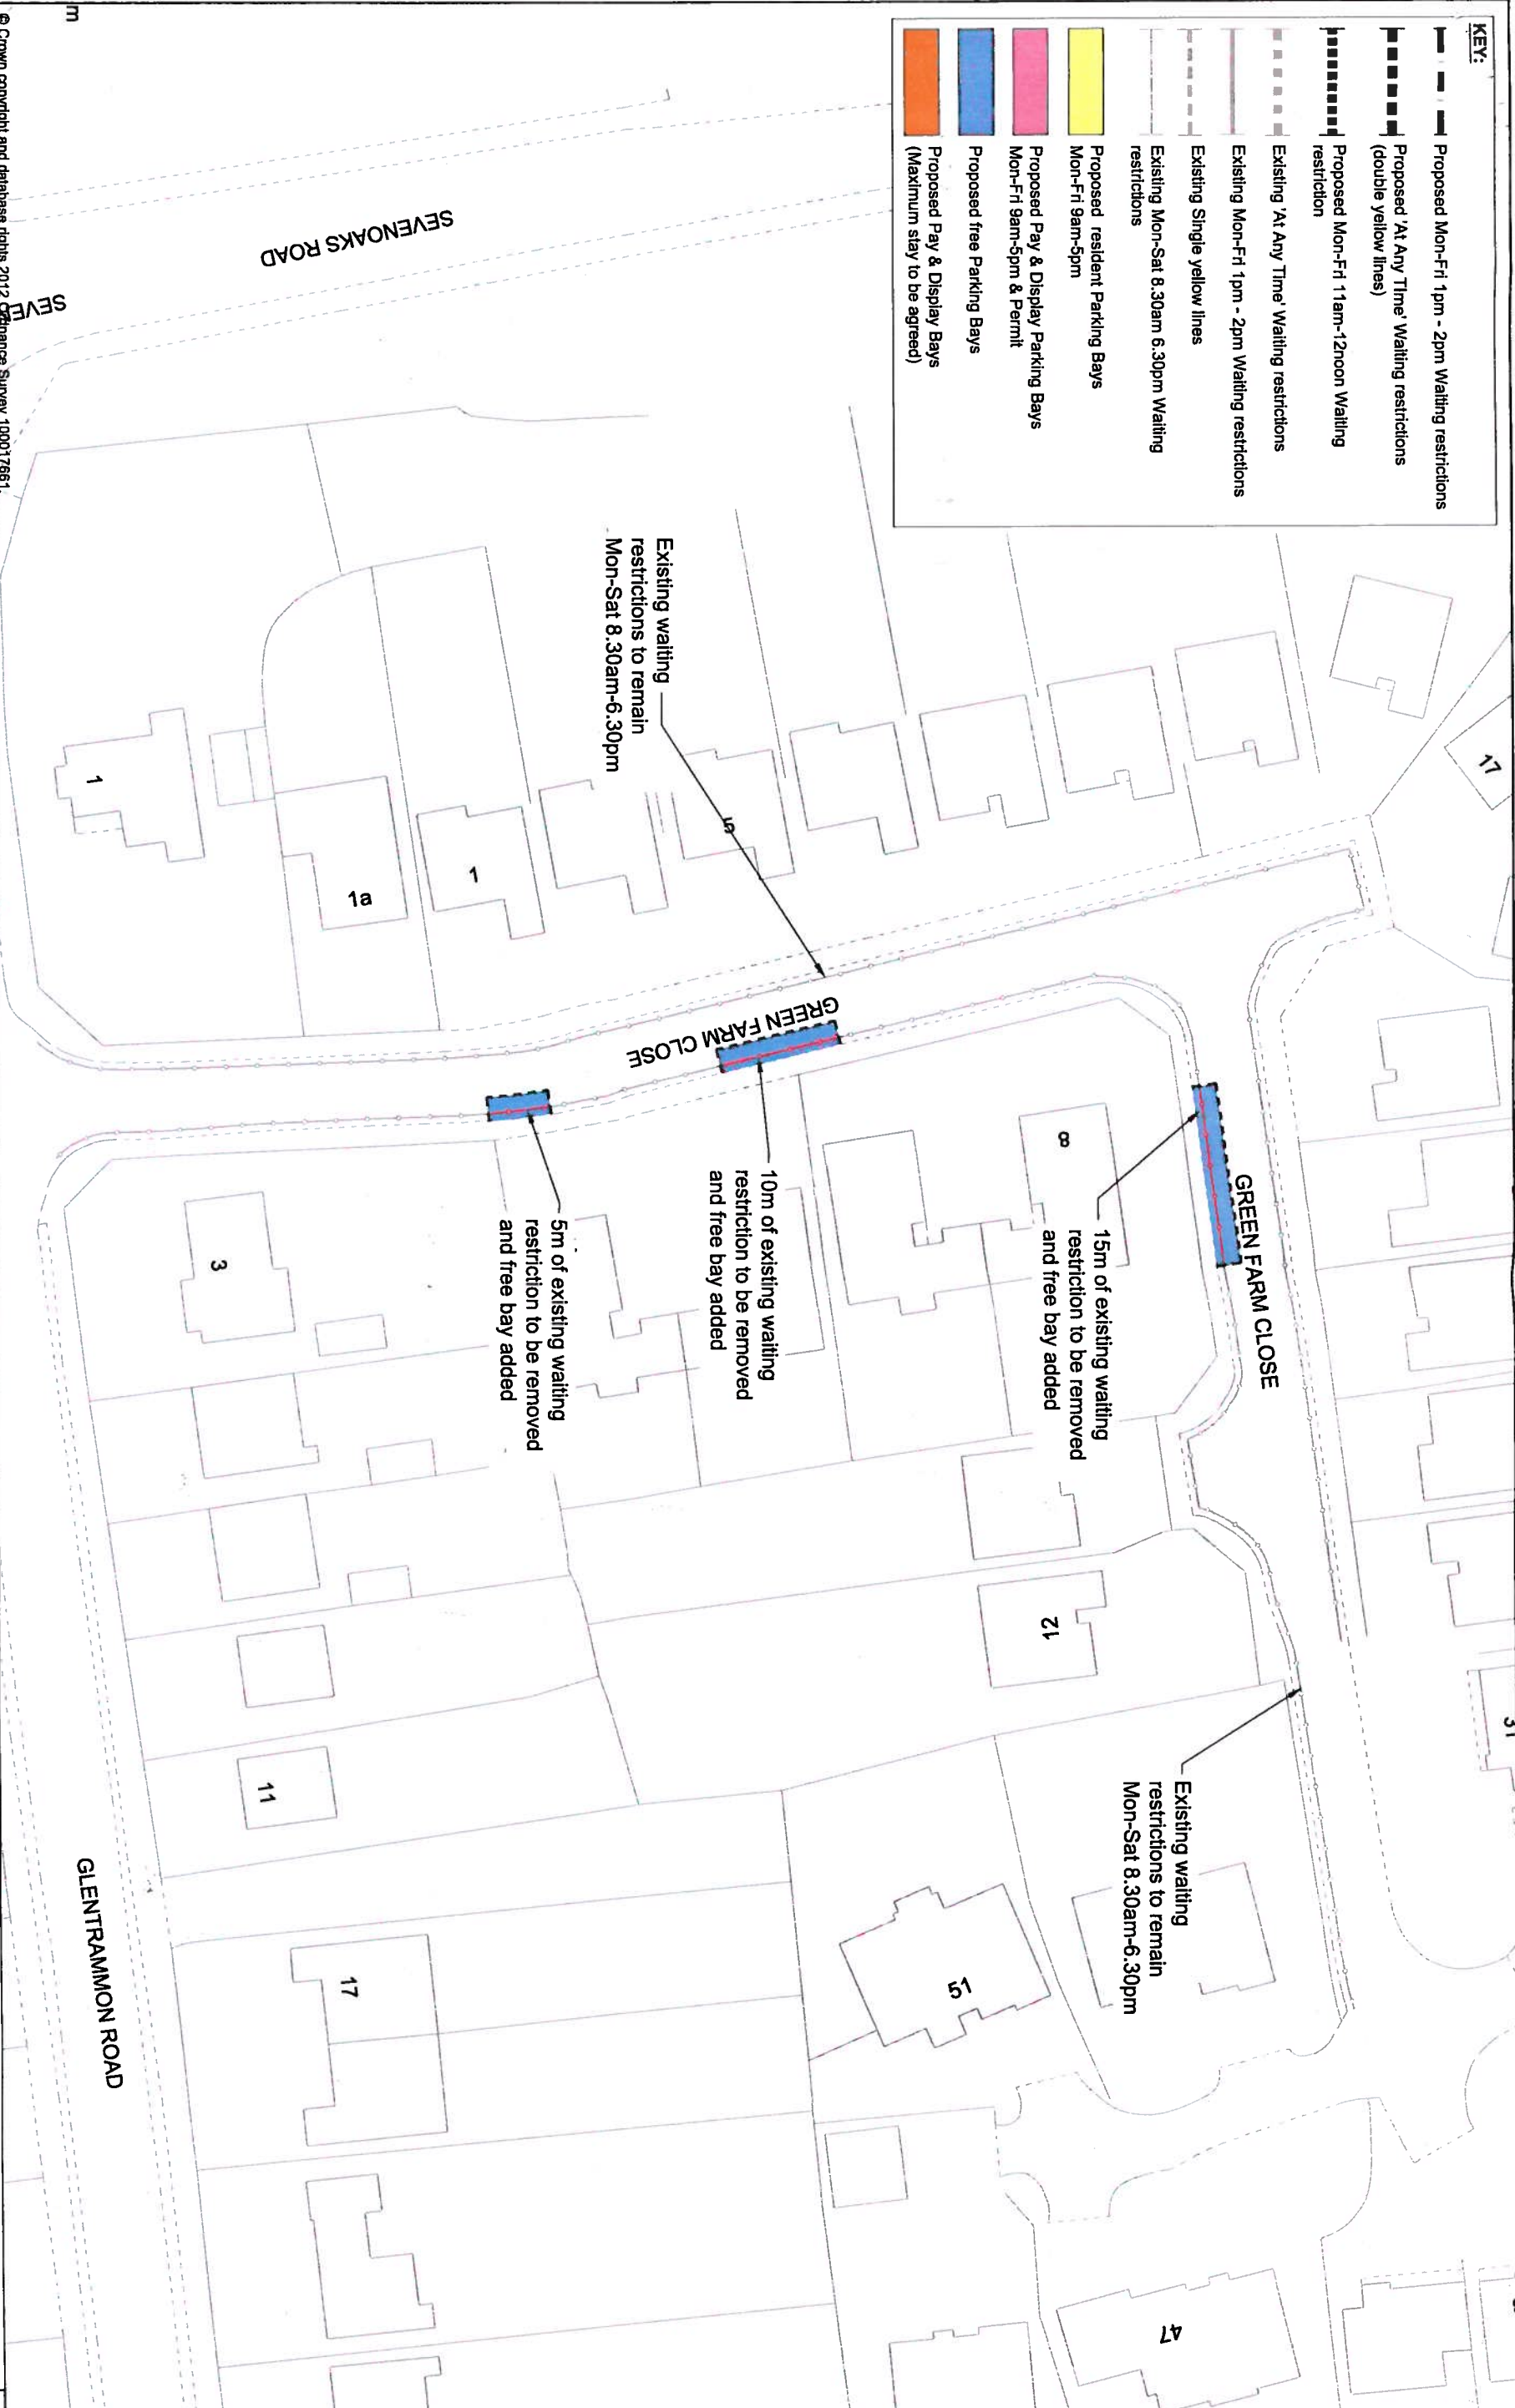

© Crown copyright and database rights 2012 Ordnance Survey 100017861.

Environmental Services
Civic Centre, Stockwell Close,
Bromley, BR1 3JH
Tel: 020 8464 3333
Fax: 020 8313 4555
Email: www.bromley.gov.uk

Job
GREEN STREET GREEN PARKING SCHEME

Title
**PROPOSED PARKING RESTRICTIONS
SHEET 9 OF 10**

Nigel Davies Director of Environmental Services	Scale @ A3 1:500	Date 01/02/2012	Checked P.N.	By J.J.	Drawing Number 11033-01-9	Revision	Rev	Date	Description	By
--	---------------------	--------------------	-----------------	------------	------------------------------	----------	-----	------	-------------	----